

File Ref: 5597 (17/251736)
Enquiries: Traffic Services 9405 5000

3 August 2017

Principal
Julie Woodhouse
Butler Primary School
PO Box 339
QUINNS ROCKS WA 6030

Dear Ms Woodhouse

AS01-07/17 PETITION PT02-04/17 PARKING PROHIBITIONS DURING SCHOOL HOURS - CAMBORNE PARKWAY, BUTLER

Council, at its meeting on Tuesday 25 July 2017 considered the above Petition for Camborne Parkway, Butler and resolved as follows:

- "1. ENDORSES the revised parking prohibitions adjacent to Butler Primary School as shown on City Drawing 2315-1-6;*
- 2. REQUESTS Administration to inform the Principal of the Butler Primary School of the Council's decision with a request to circulate the information to the school community; and*
- 3. ADVISES the petition organiser of Council's decision".*

The City would appreciate your support by circulating this information to the school community.


Please be advised the Council Report is available for viewing on the City's website http://www.wanneroo.wa.gov.au/info/20003/council/10/council_meetings/2

Yours sincerely



Russell Jackson
ACTING COORDINATOR TRAFFIC SERVICES

Att: Drawing 2315-1-6

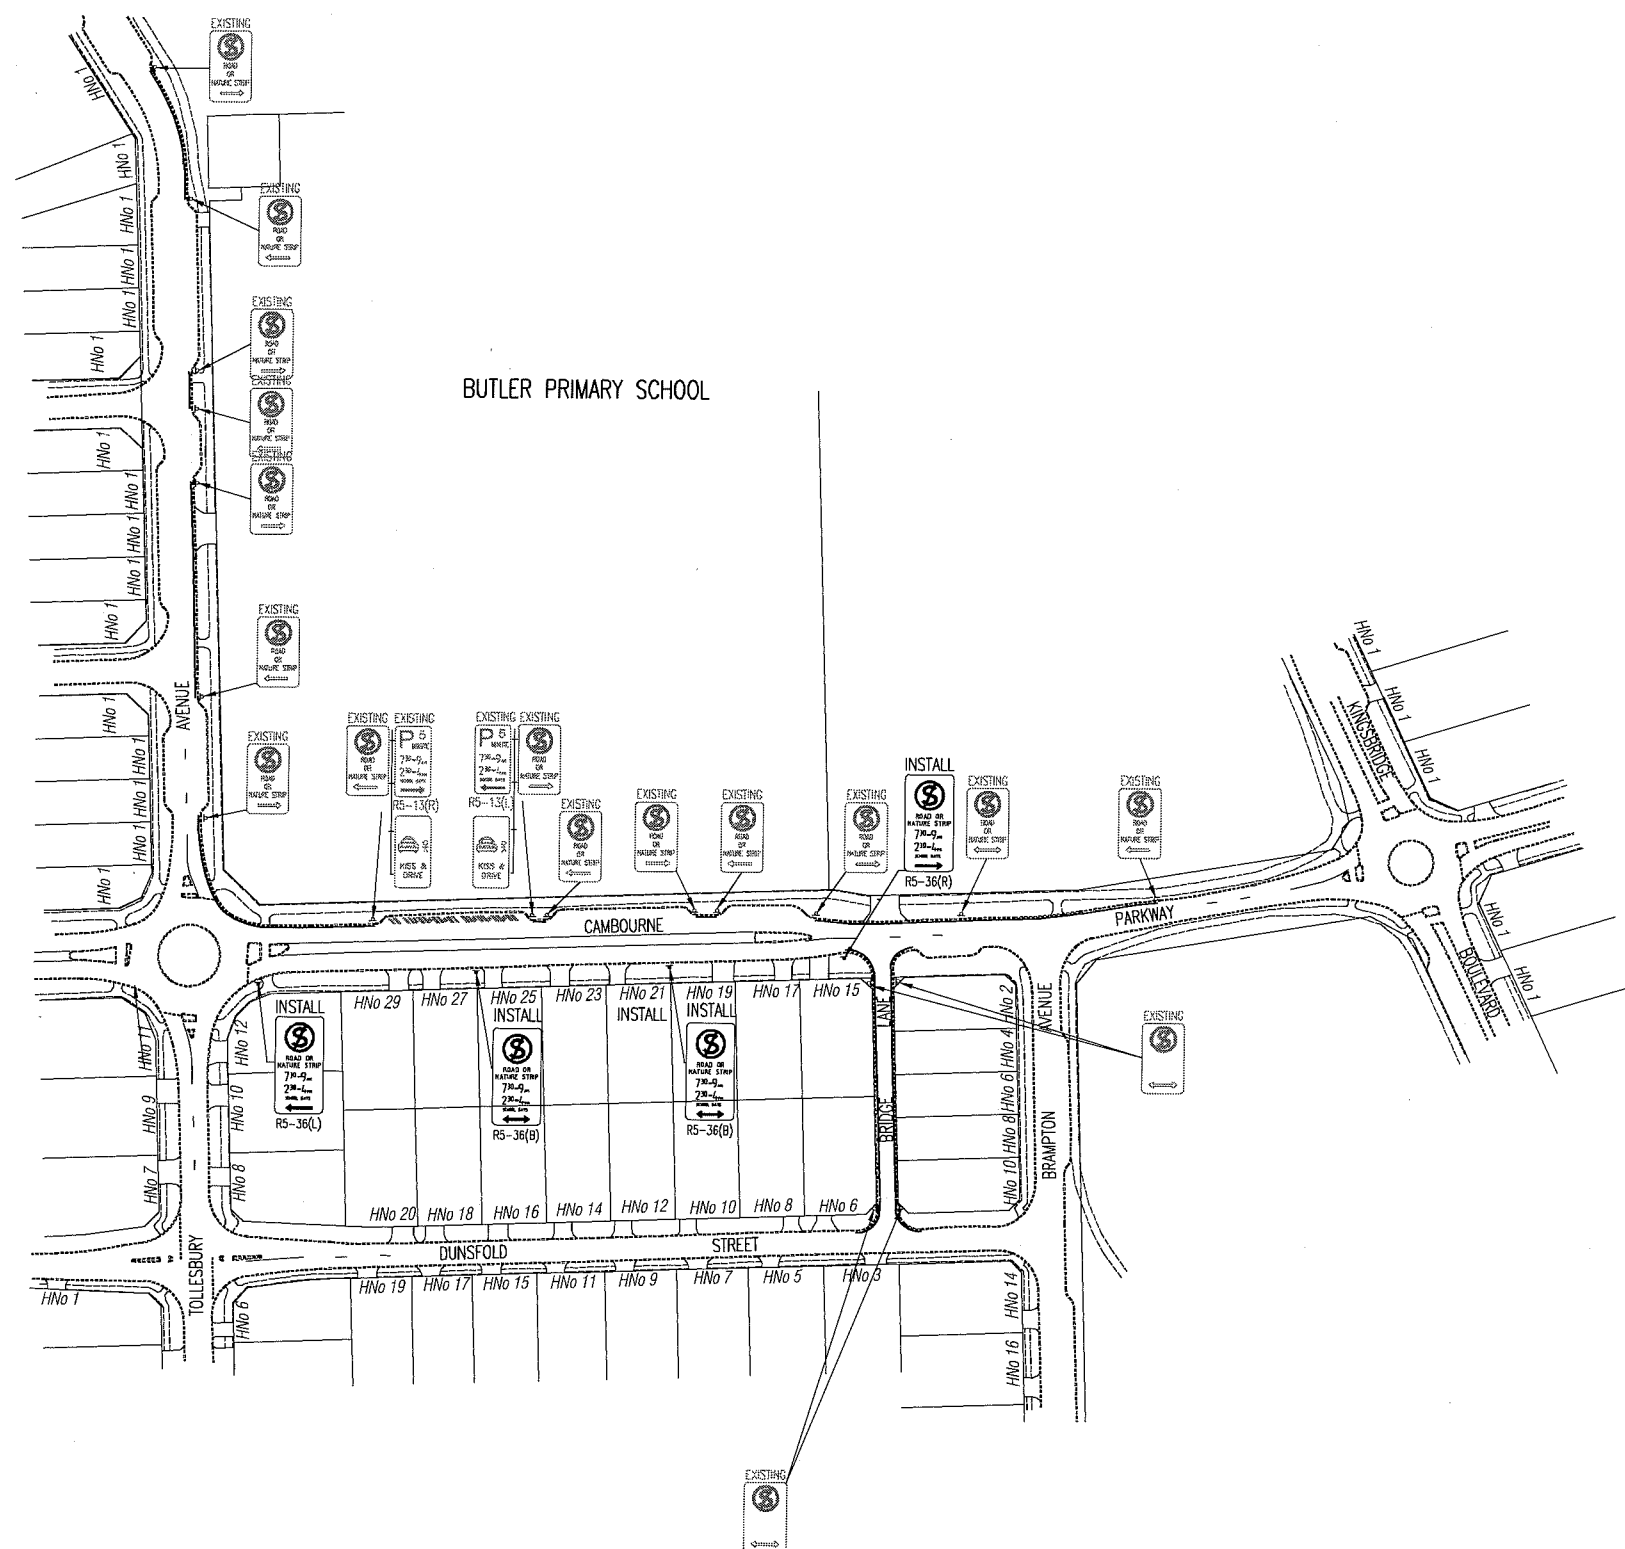

NOTES:

1. CADASTRAL INFORMATION APPROXIMATE ONLY.
2. NO STOPPING YELLOW EDGE LINE TO BE INSTALLED BY CITY OF WANNEROO.

LEGEND AND QUANTITIES

○ EXISTING SIGN POST LOCATION

● PROPOSED SIGN POST LOCATION

	BOTH	- 2 OFF
	LEFT	- 1 OFF
	RIGHT	- 1 OFF

ENDORSED BY COUNCIL

DATE: 10/02/2009 REPORT NO: IND3_02/09

CITY OF WANNEROO
INFRASTRUCTURE

BUTLER PRIMARY SCHOOL

CAMBOURNE PARKWAY
TOLLESBURY AVENUE TO KINGSBRIDGE BOULEVARD
BUTLER

PARKING PROHIBITIONS
SHEET 1 OF 1

DRAWING No. SHEET REVISION ORIGINAL DIM. SIZE
2315 - 1 - 6 A1

NO.	REVISION	BY	DATE	AUTH.	NO.	REVISION	BY	DATE	AUTH.	SCALE	DATE	LOCAL	GLOBAL	DESIGNED	CHECKED	APPROVED	FILE No.	PROJECT No.
0	ISSUED FOR COMMUNITY CONSULTATION	G.S.	09/2007		4	AMENDED WITH COUNCIL ENDORSEMENT	P.D.	09/2009		1:500				DOLA TOPO			R05/0007V01	
1	ISSUED FOR COUNCIL ENDORSEMENT	R.H.	02/2008		5	PARKING PROHIBITION SIGN ADDED ON CAMBOURNE PARKWAY	A.M.	07/2017	M.B.					G.S.HAW				
2	ENDORSED BY COUNCIL				6	PARKING PROHIBITION ADDED ON WESTERN SIDE OF CAMBOURNE PARKWAY	R.A.	05/2017	M.B.									
3	INSTALLATION OF KISS AND DRIVE AND S WITH PARKING RESTRICTIONS	B.P.	1/2009															

* INDICATES SIGNATURES ON ORIGINAL ISSUE OF DRAWING.

DESIGNED: G.S.HAW
TRAFFIC ENGINEER
10/2007

CHECKED: R.H.WITT
COORDINATOR TRANSPORT & TRAFFIC
25/10/2007

APPROVED: D.BLAIR
DIRECTOR INFRASTRUCTURE
09/11/2007

FILE No. R05/0007V01
PROJECT No. PR-2529